


GROUND FLOOR CURRENT PLAN
SCALE 1:50

PLAN KEY:		m ²
1	ENTRY 1	5,31
2	KITCHEN	11,05
3	ENTRY 2	7,92
4	BATHROOM	1,90
5	BEDROOM	10,35

6	BEDROOM	10,73
7	BEDROOM	11,42
8	BEDROOM	12,36
9	LIVINGROOM	17,57
10	STABLE	36,24



11	AVAILABLE ROOM	8,12
12	AVAILABLE ROOM	11,12
13	GARDEN	-

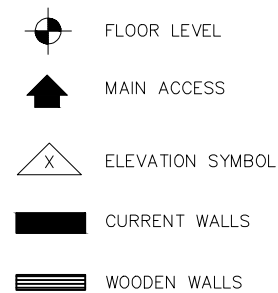

CH	CEILING HEIGHT
WH	WALL HEIGHT
h	WINDOW HEIGHT FROM FLOOR LEVEL
ELECTRIC PANEL	
W	WATER INLET



PROJECT: MODERN COUNTRY HOUSE		
SHEET NAME: CURRENT PLAN		SHEET No.: 001
OWNER: CHRISTOPH NAFELT	PLANNER: THAIMI BRAVO MORALES P.	
ADDRESS: HUSMARKEN 8, ÆRØSKØBING, ÆRØ	SCALE:	DATO: 26.07.2021

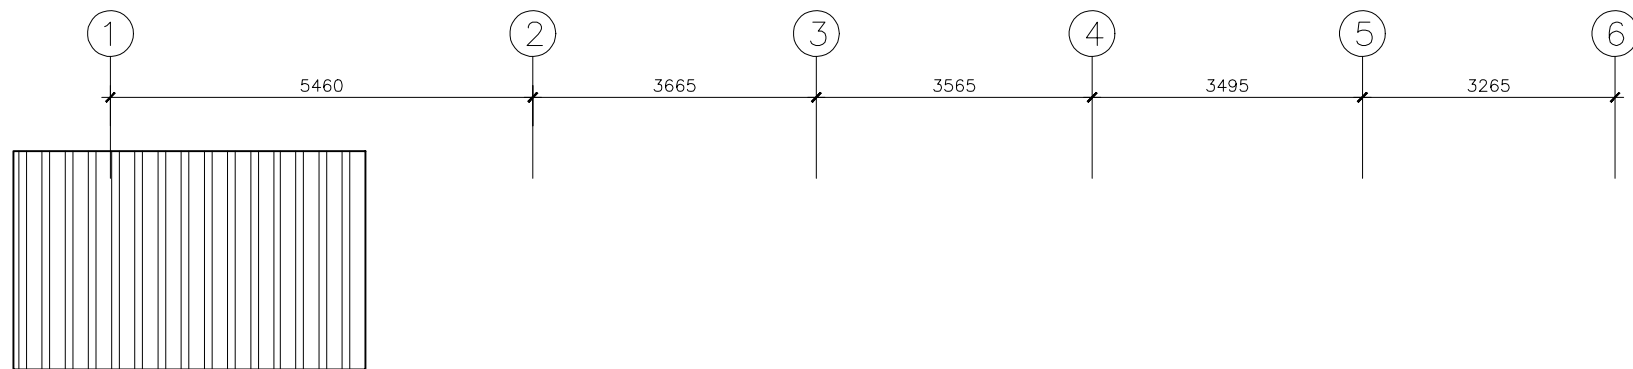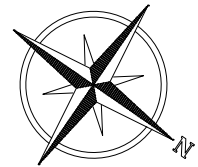

PLAN KEY: m²



ATTIC 103,94

FLOOR LEVEL



ELEVATION SYMBOL

CURRENT WALLS

ROOF TRAJECTORY

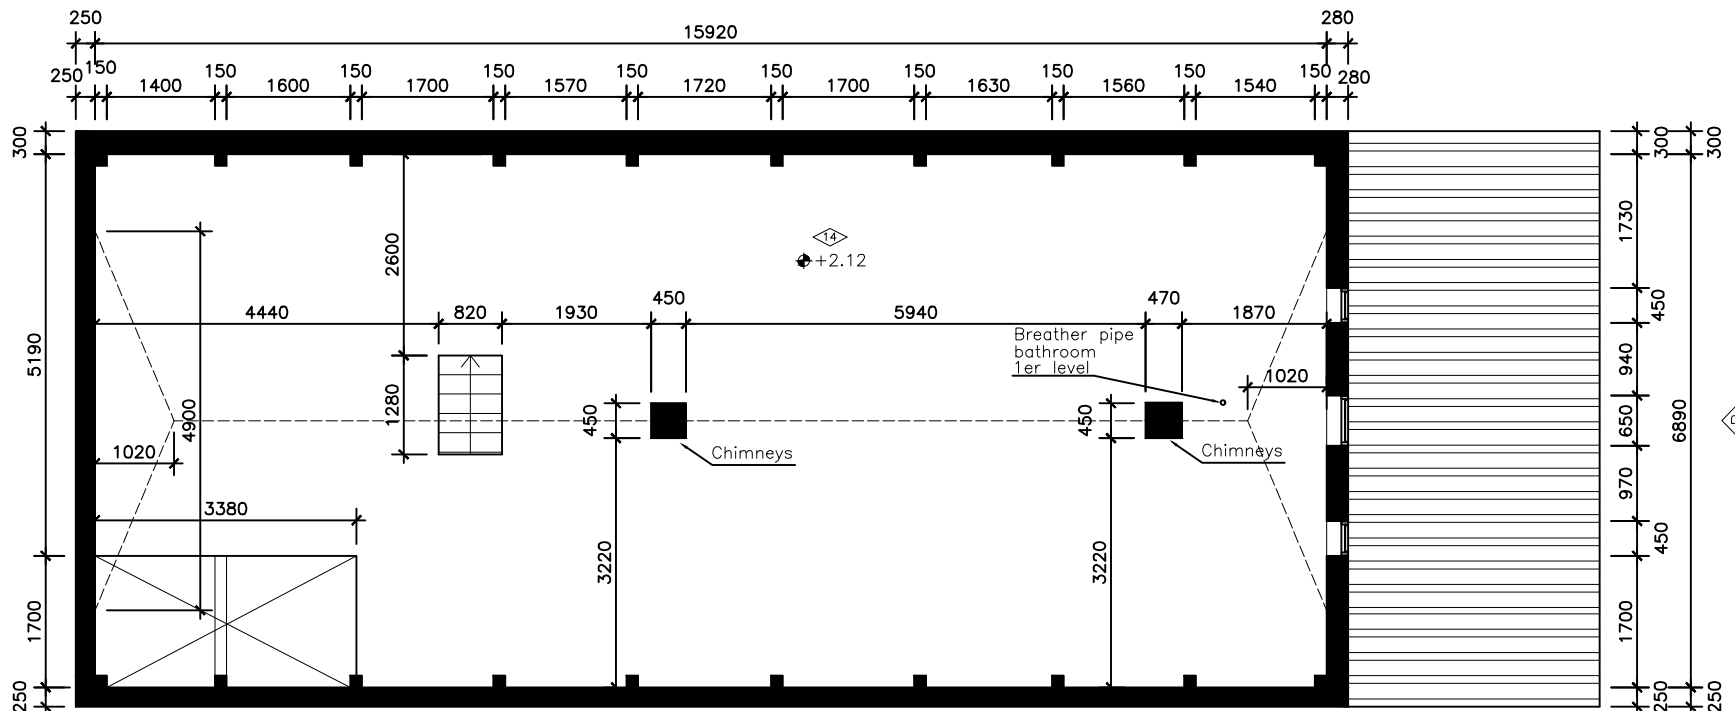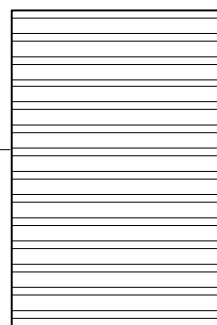


FIRST FLOOR CURRENT PLAN
SCALE 1:50

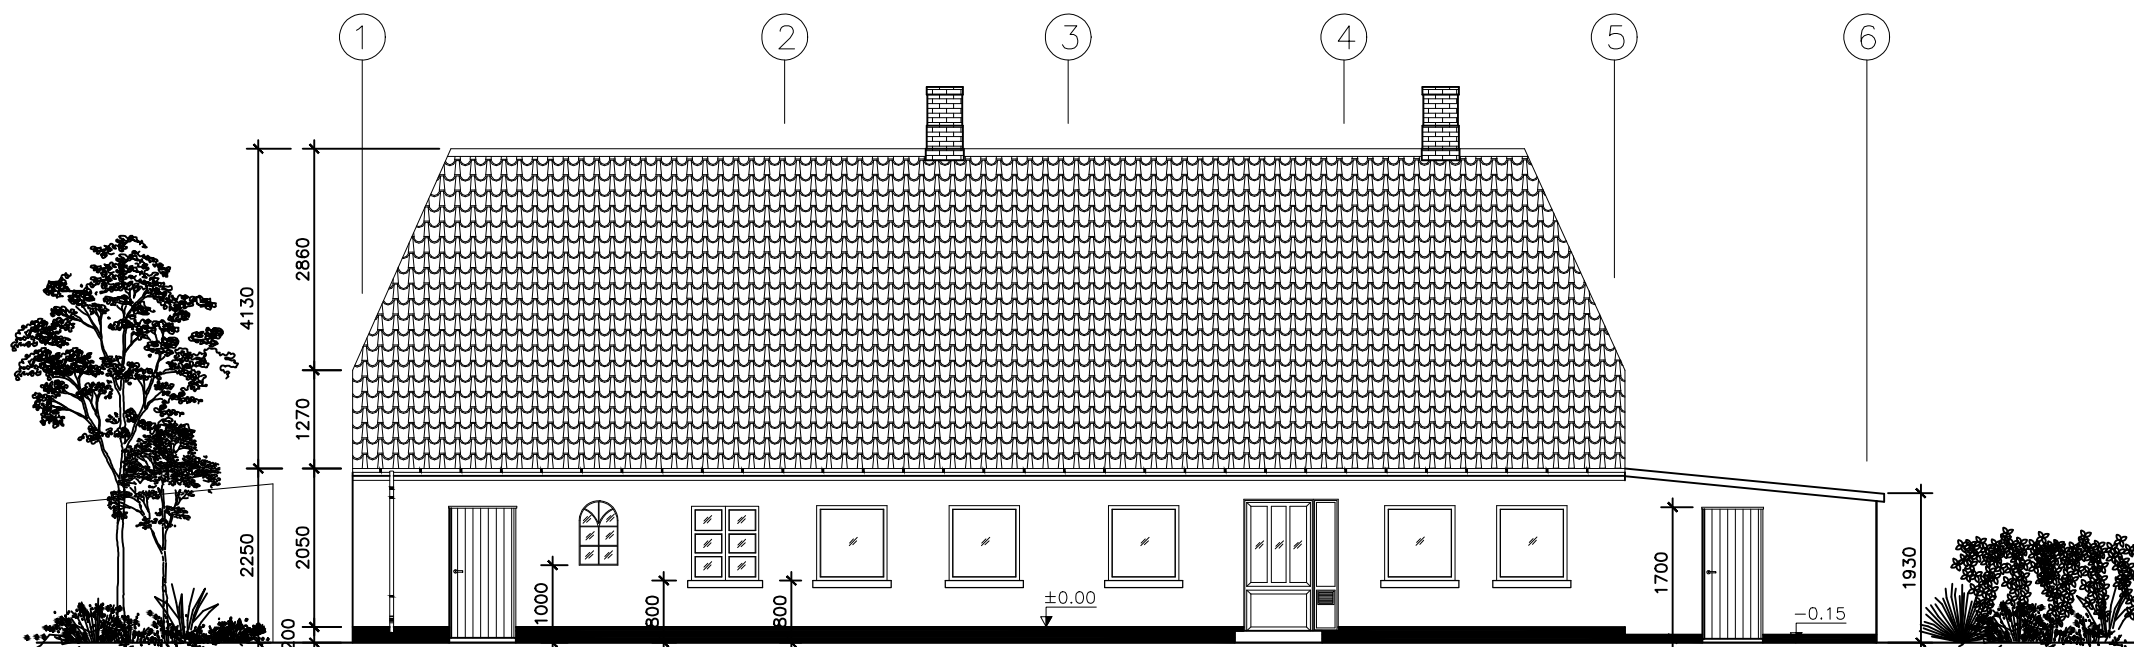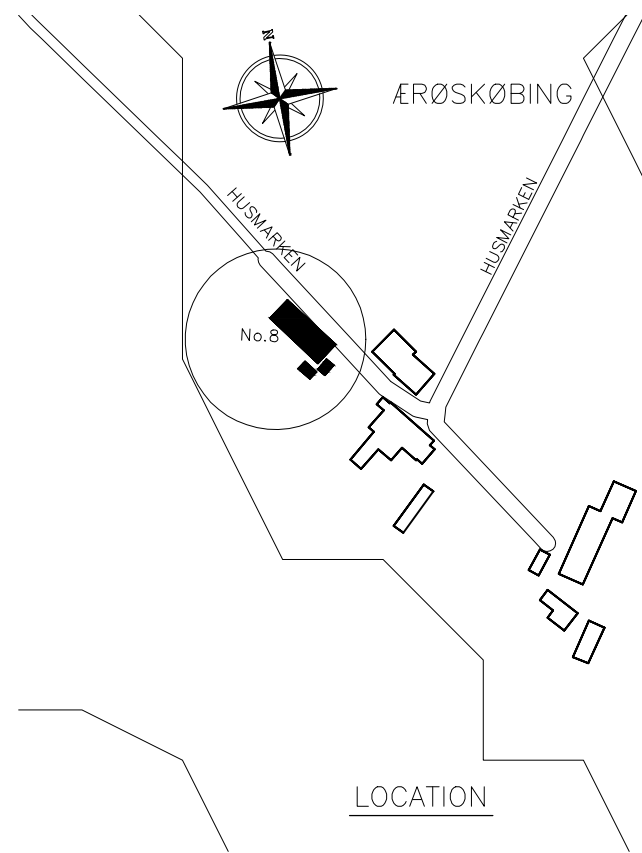


ELEVATION A
SCALE 1:50




PROJECT: MODERN COUNTRY HOUSE			
SHEET NAME: CURRENT PLAN		SHEET No.: 002	
OWNER: CHRISTOPH NAFELT		PLANNER: THAIMI BRAVO MORALES P.	
ADDRESS: HUSMARKEN 8, ÆRØSKØBING, ÆRØ		SCALE:	
		DATO: 26.07.2021	

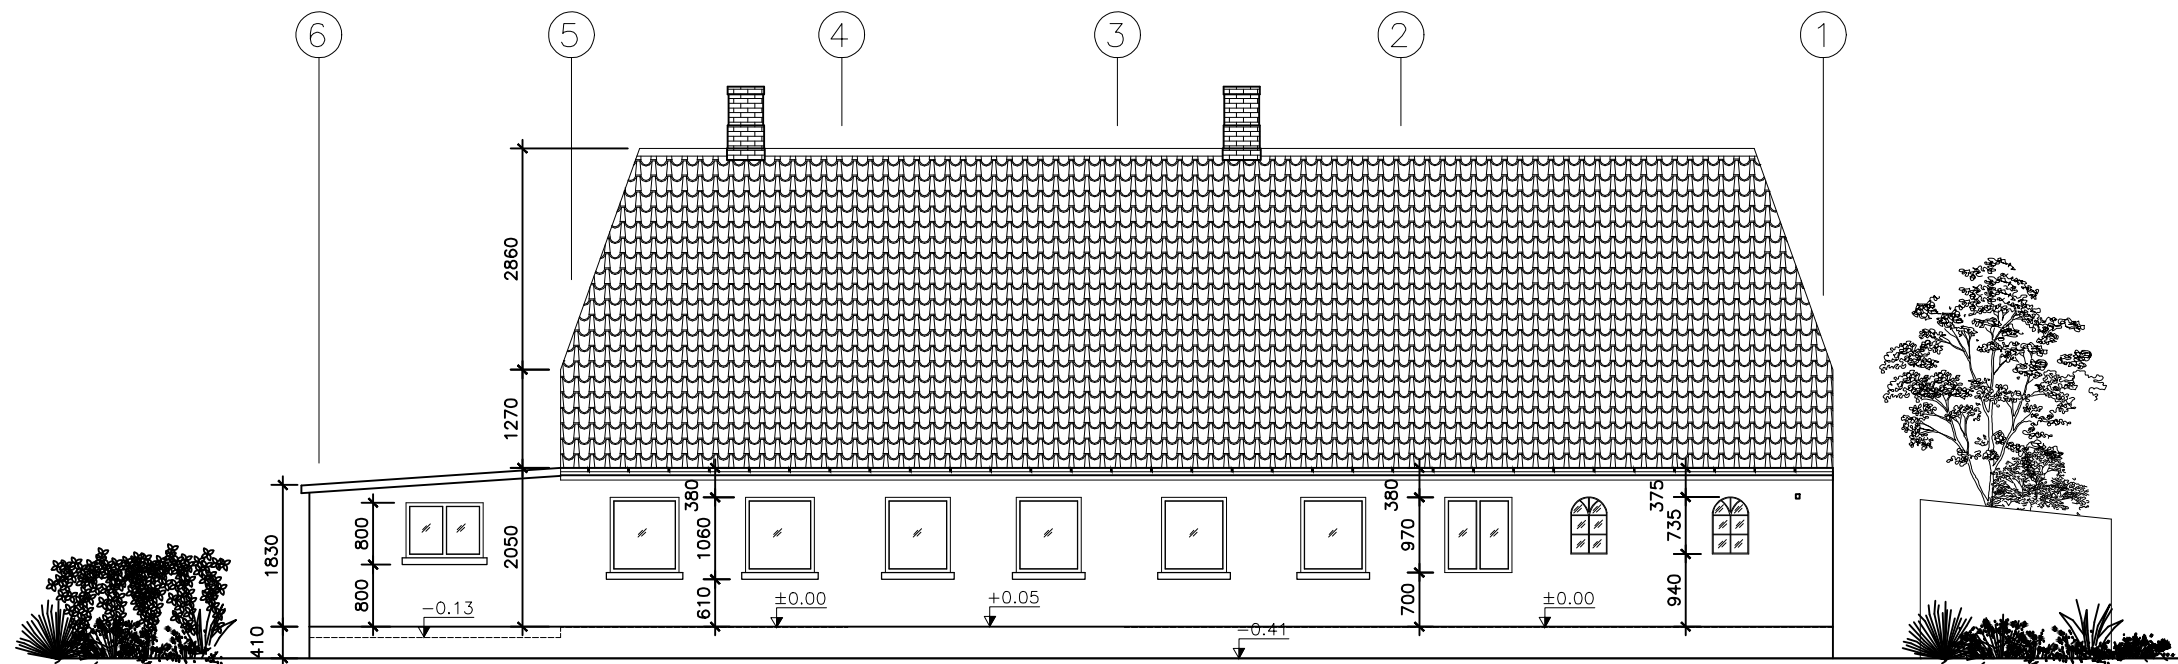

ELEVATION C
SCALE 1:50

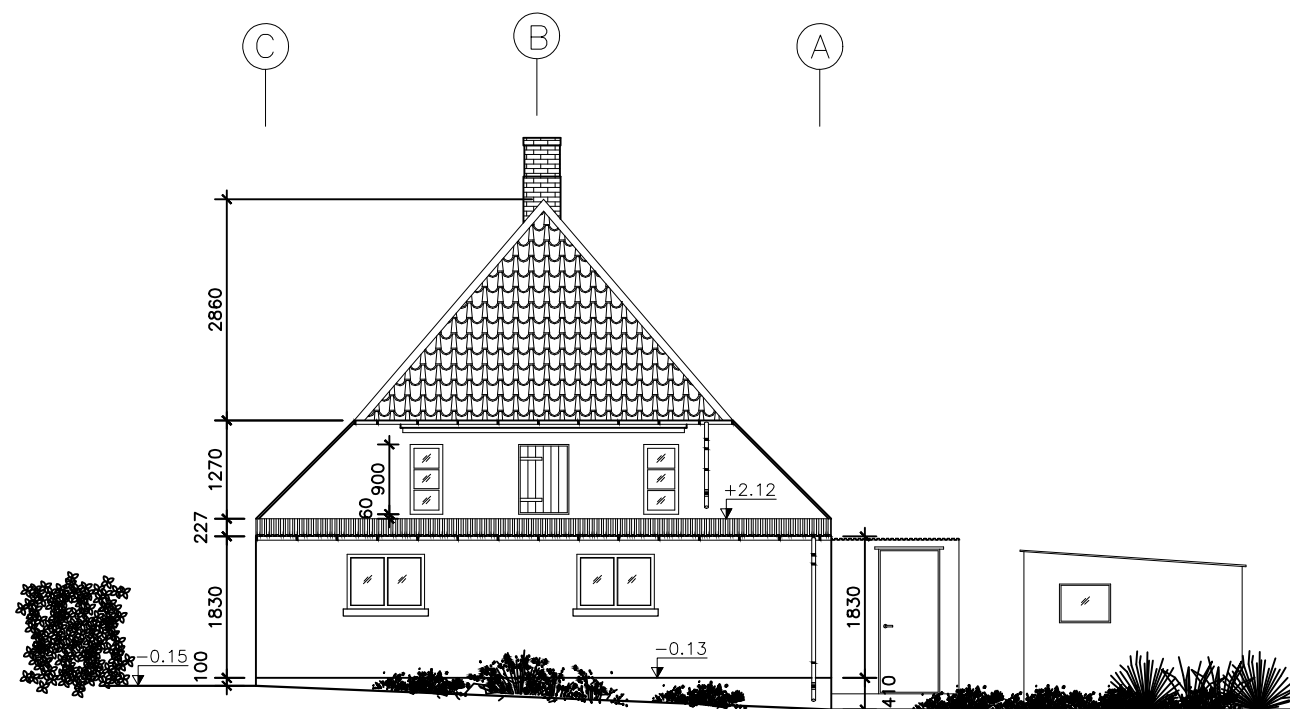

ELEVATION B
SCALE 1:50

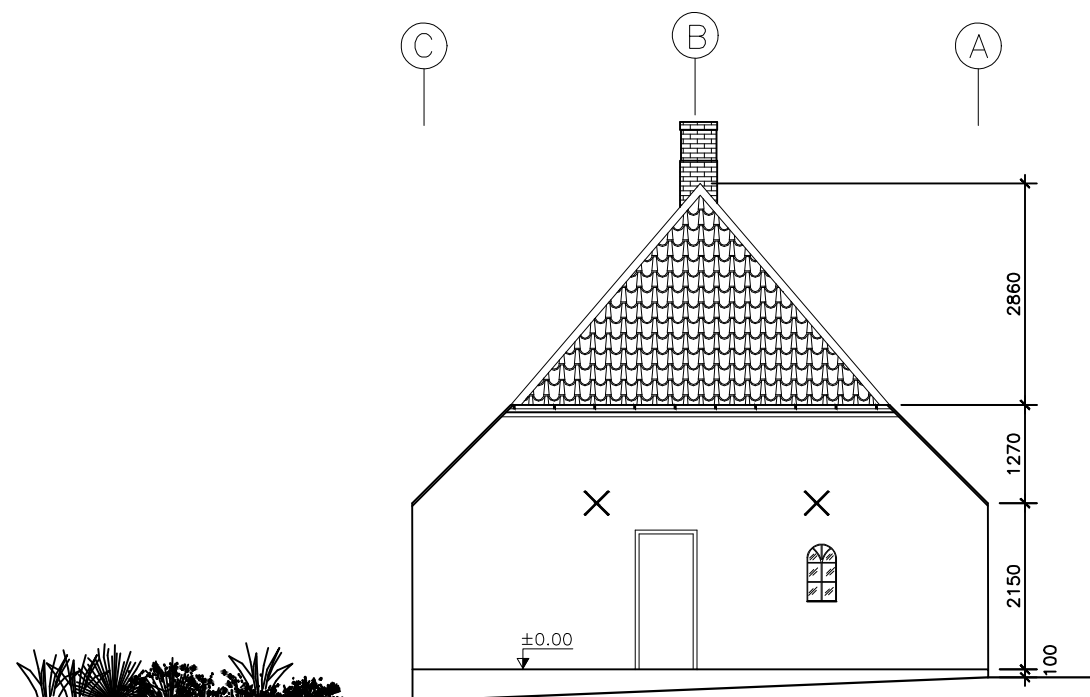

ELEVATION D
SCALE 1:50